


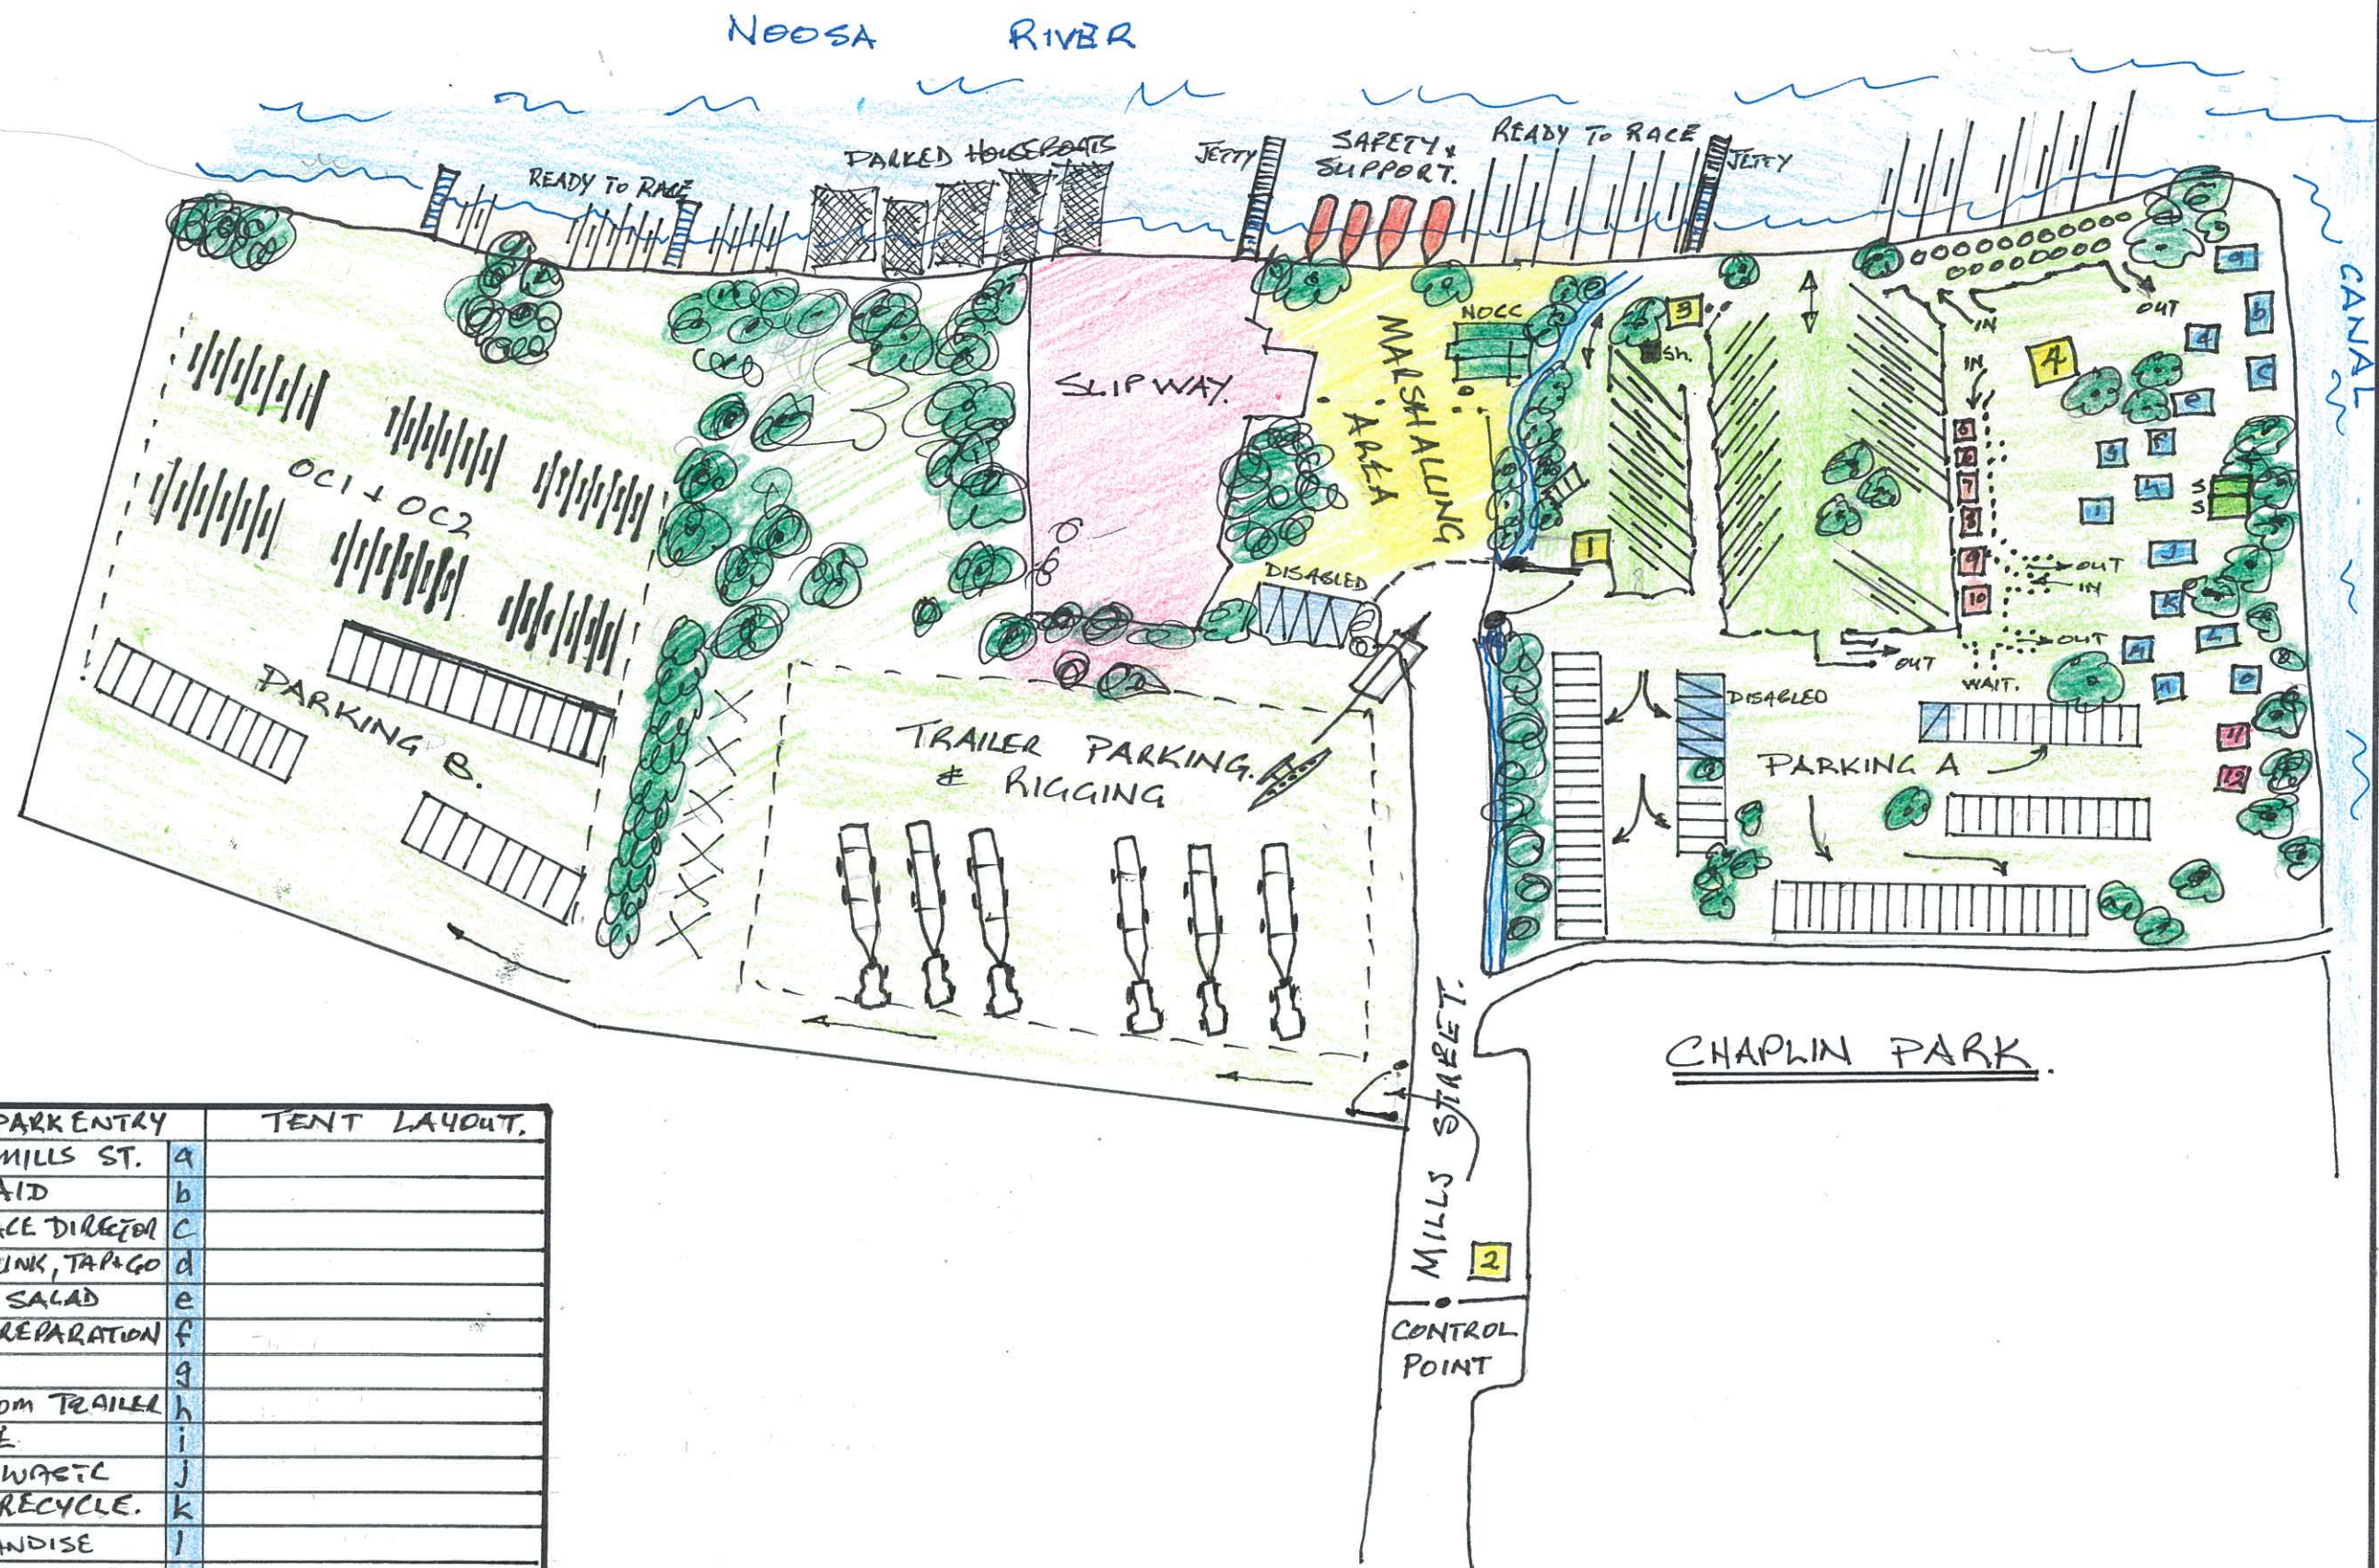

TENT LAYOUT.		
1. COVID-PARK ENTRY		
2. COVID-MILLS ST.	a	
3. FIRST AID	b	
4. MC - RACE DIRECTOR	c	
5. CAKE, DRINK, TAP & GO	d	
6. SUSHI + SALAD	e	
7. FOOD PREPARATION	f	
8. BBQ	g	
9. COOL ROOM TRAILER	h	
10. COFFEE	i	
11. SKIP - WASTE	j	
12. SKIP - RECYCLE	k	
11. MERCHANDISE	l	
12. MERCHANDISE	m	
Sh - SHOWER.	n	
	o	
VISITING CLUBS.		

NOOSA RIVER RACE
 CHAPLIN PARK LAYOUT.
 SCALE 1:100
 13.8.2020